


# WESTCRETE

LANDSCAPING & BUILDING MATERIALS

Stoney Bridges, Membury Road, Axminster, Devon. EX13 5RL  
Tel: 01297 32002 Fax: 01297 35271

SLABS USED:
900 x 600
600 x 600
600 x 300
300 x 300

## Pattern: Sandstone Regular (bradstone specific) - (4 sizes)

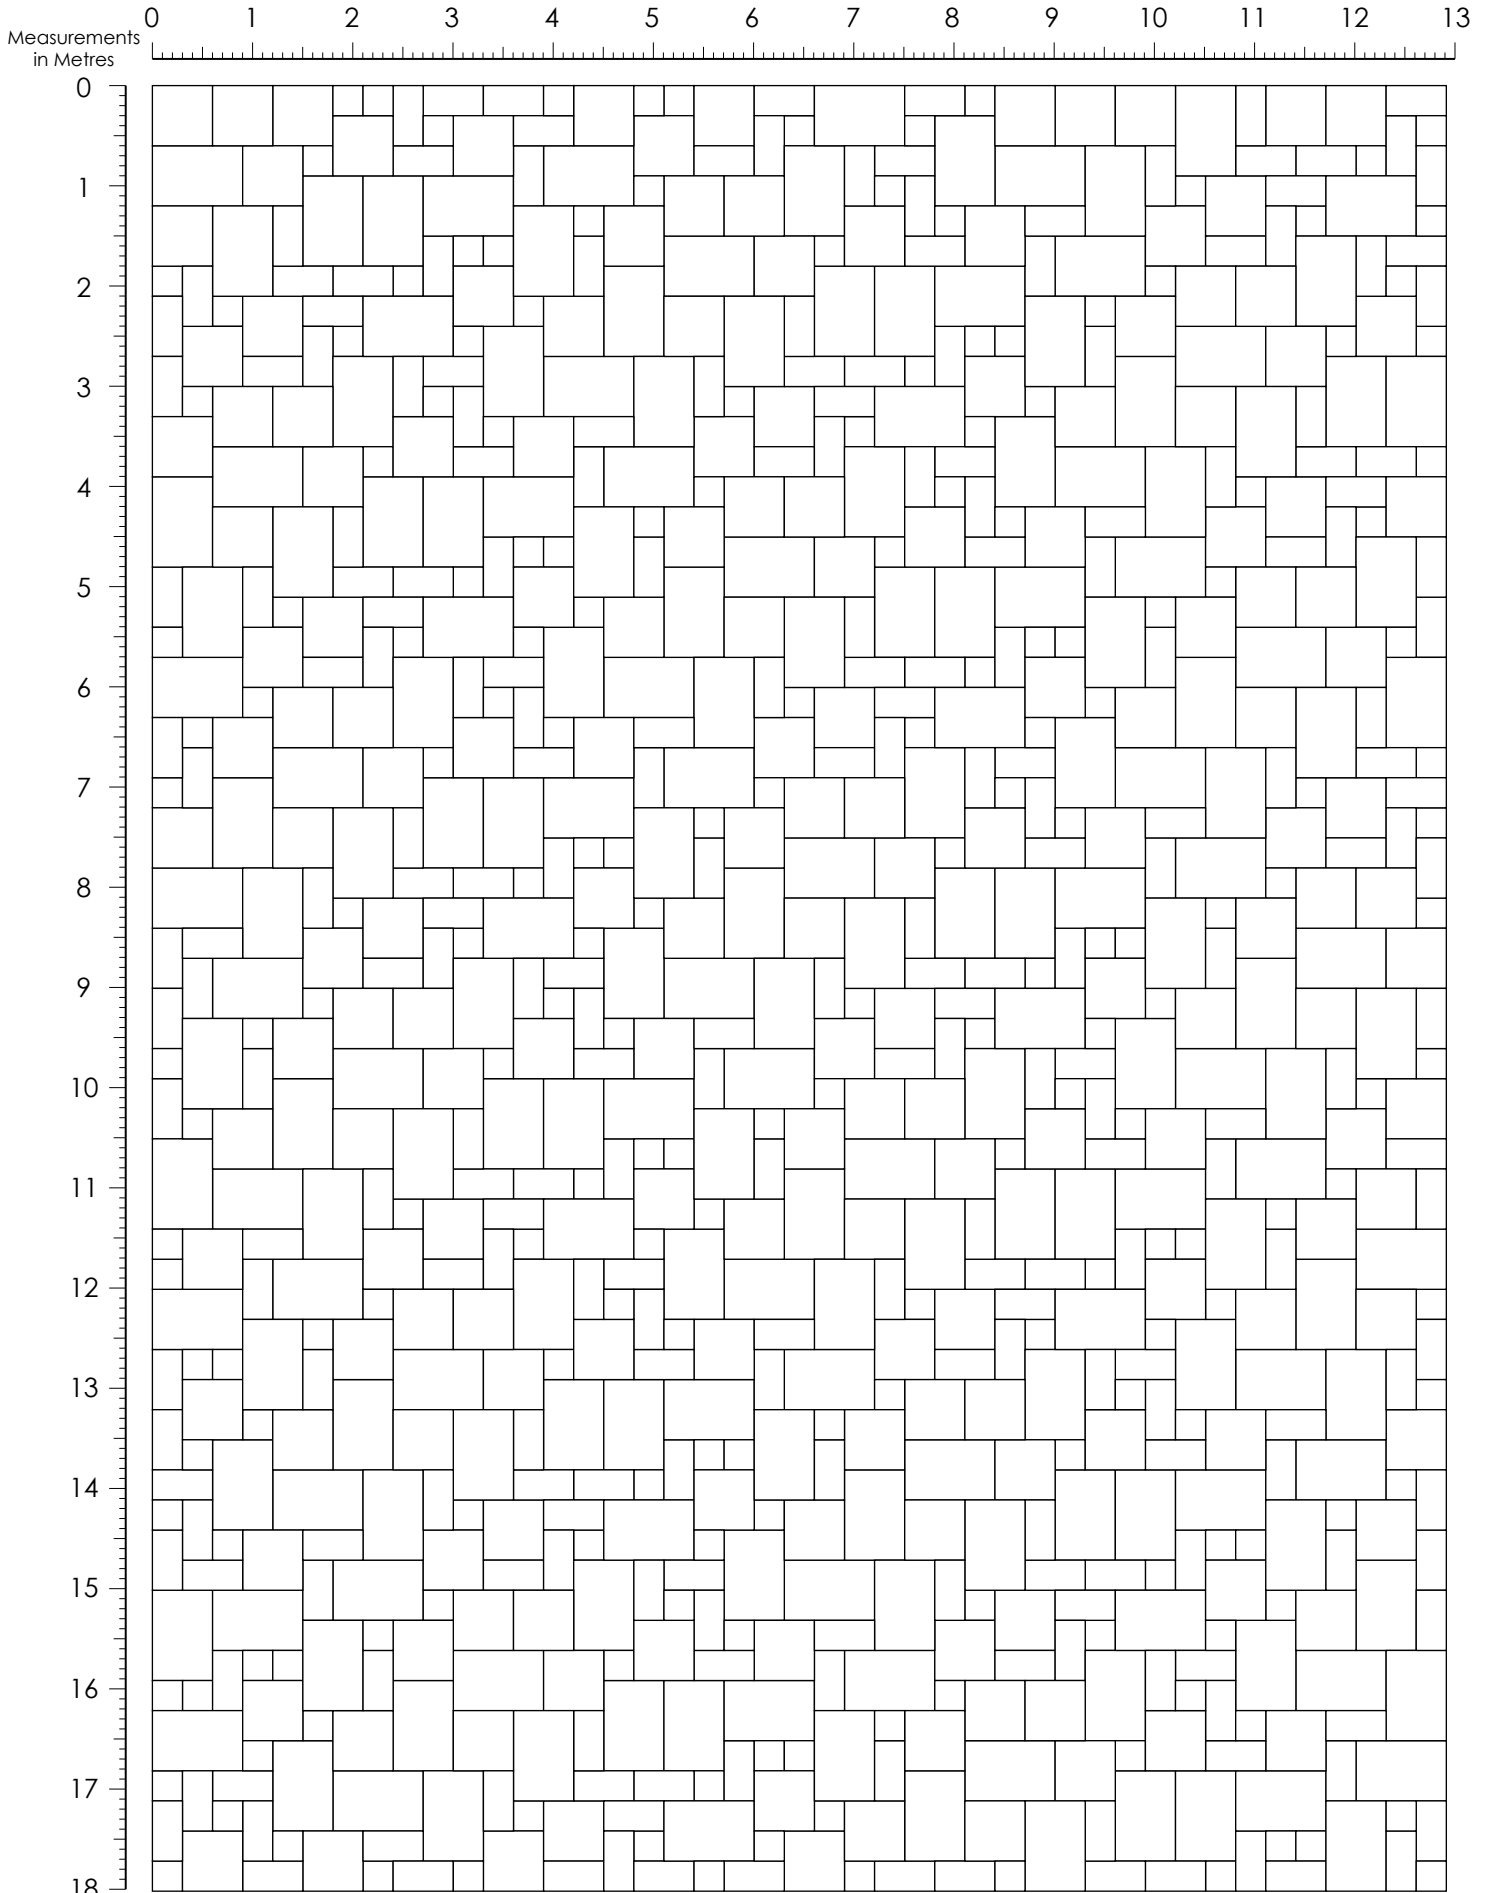

Paving quantities derived from this sheet can be considered a good indication of the total number of slabs required for a given project, but should NEVER be wholly relied upon as they do NOT take joint widths etc into account. Please be aware that some cutting or rearrangement of slabs will often be necessary.